

DA SUBMISSION
NOT FOR CONSTRUCTION

B REVISED DA ISSUE AH 18.08.11
A DA ISSUE VC 20.05.10
issue revision initials date

CAYASarchitects
Lvl 1, Time Square, 2 Heather St, POBox 360, Winton, Q. 4051
p07 3956 6100 f07 3956 0664 e admin@cayasarchitects.com.au
client ALH GROUP


project COOLUM HOTEL
DEVELOPMENT

drawing title LEVEL 1
PLAN

drawn VC
date SEPT 09
scale 1:500@A2



drawing number 0903-DA-0.03
issue B

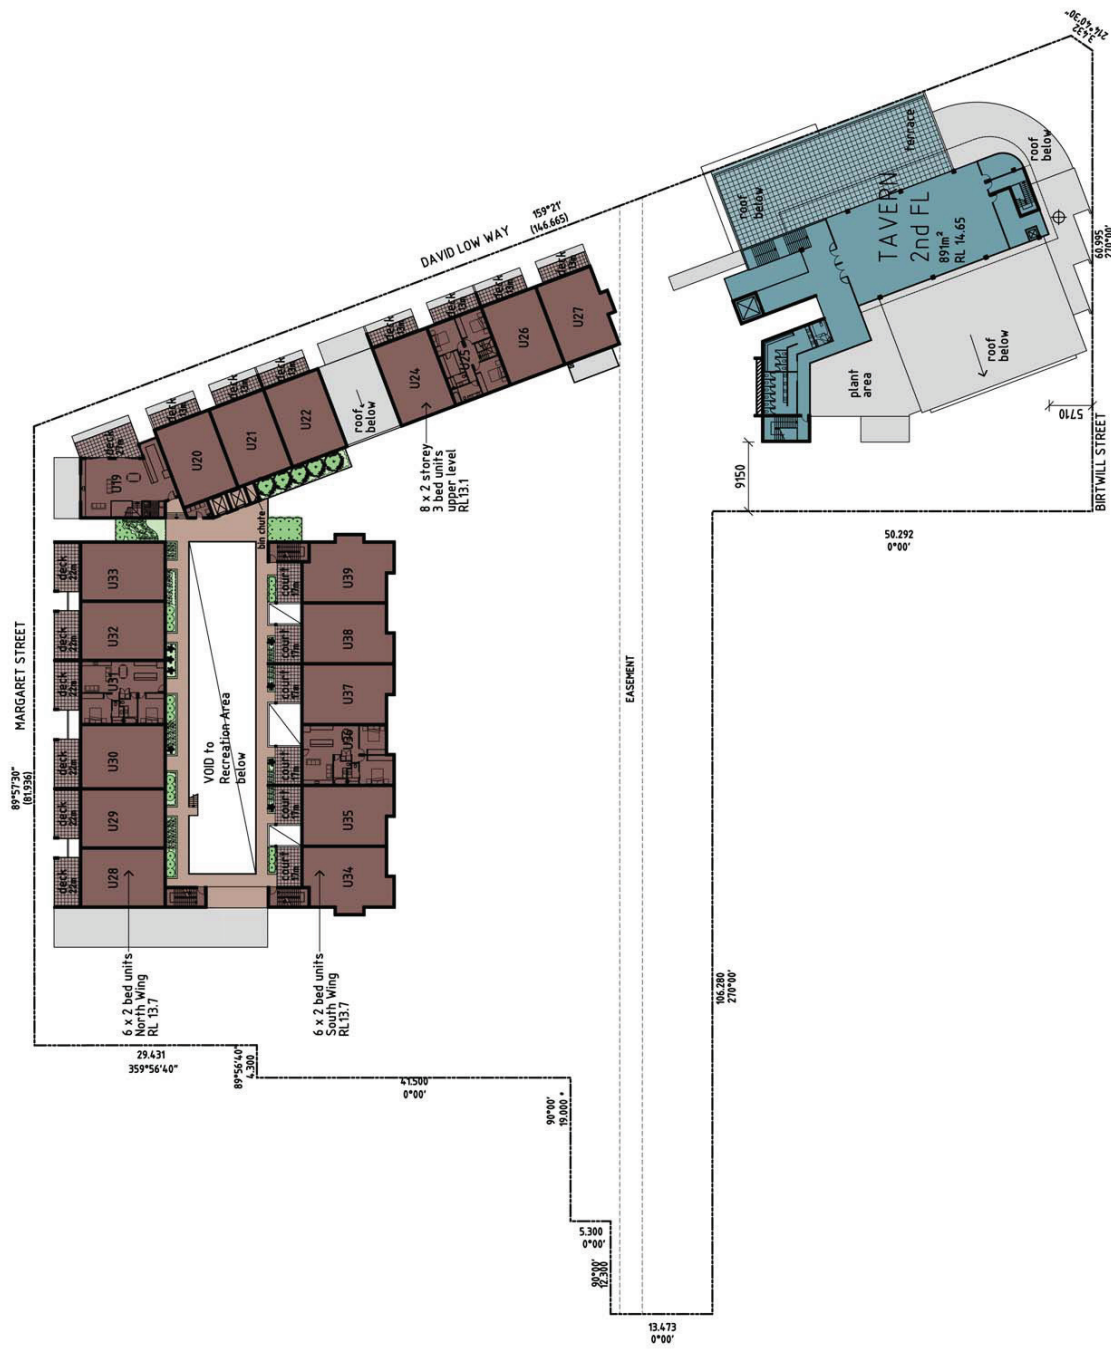

DA SUBMISSION
NOT FOR CONSTRUCTION

B REVISED DA ISSUE AH 18.08.11
A DA ISSUE VC 26.05.10
issue revision initials date

CAYASarchitects
Lvl 1, Time Square, 2 Heather st, POBox 360, Winton, Q. 4051
p07 3956 6100 f07 3956 6664 e admin@cayasarchitects.com.au

client | **ALH GROUP**

project | **COOLUM HOTEL DEVELOPMENT**

drawing title | **LEVEL 2 PLAN**


drawn	VC
date	SEPT 09
scale	1:500@A2



drawing number | **0903-DA-0.04**
issue | **B**



A11 EAST ELEVATION
DAVID LOW WAY - RETAIL & UNITS OVER

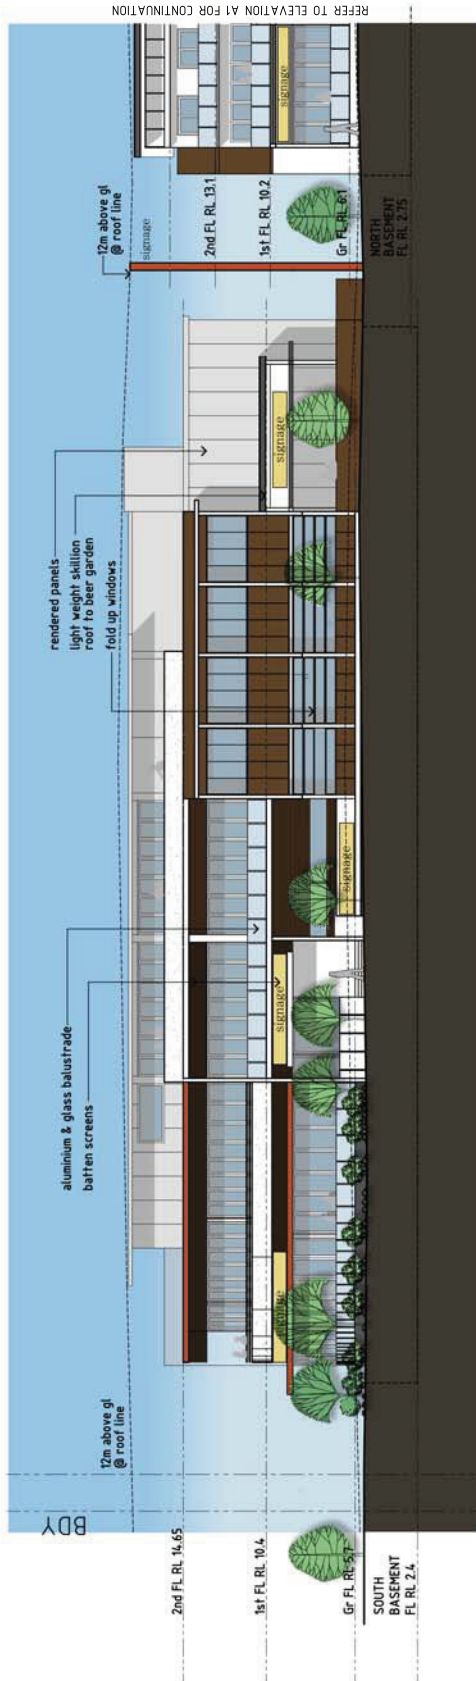

A21 EAST ELEVATION
DAVID LOW WAY - TAVERN


DA SUBMISSION
NET FOR CONSTRUCTION

B	REVISED DA ISSUE	AH	18.08.11
A	DA ISSUE	VC	26.05.10
	ISSUE REVISION		ISSUES DATE

CAYASarchitects
client | ALH GROUP
L/V 1, Time Square, 2 Heather st, POBox 350, Milston, Q. 4051
p07 3356 6100 f07 3356 0654 e admin@cayasarchitects.com.au

project	COOLUM HOTEL
development	DEVELOPMENT
drawing title	ELEVATIONS
	SHEET 1
drawn	VC
date	SEPT 09
scale	1:200@A2

drawing number 0903-DA-2.01
issue B

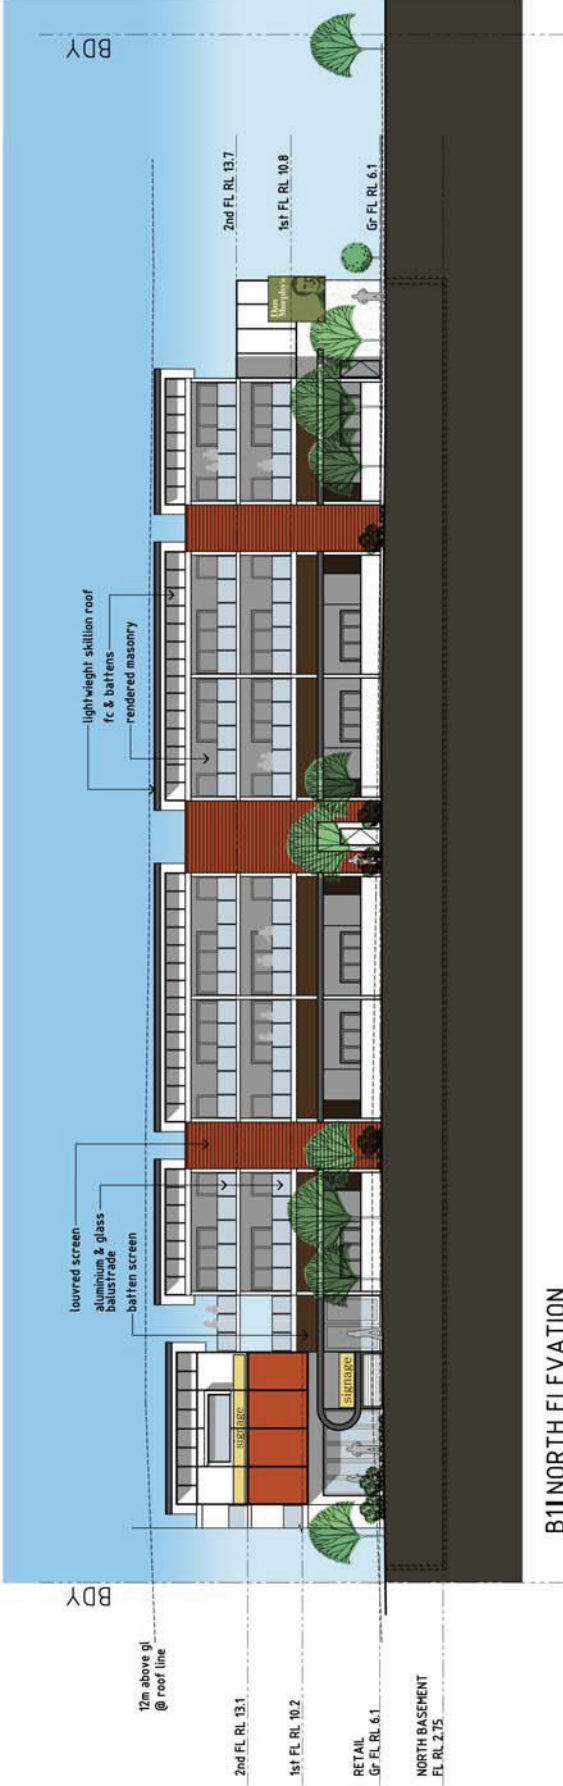

B1 | NORTH ELEVATION
MARGARET STREET



C1 | SOUTH ELEVATION
BIRTWILL ST - TAVERN

DA SUBMISSION
NEXT FOR CONSTRUCTION

B	REVISED DA ISSUE	AH	18.08.11
A	DA ISSUE	VC	26.05.10
	issue revision	initials	date

CAYASarchitects
client | ALH GROUP
L/V 1, Time Square, 2 Heather st, POBox 350, Millston, Q. 4051
p07 3356 6100 f07 3356 0654 e admin@cayasarchitects.com.au


project | COOLUM HOTEL
DEVELOPMENT

drawing title | ELEVATIONS
SHEET 2

drawn | VC
date | SEPT 09
scale | 1:200@A2



drawing number | 0903-DA-2.02
issue | B

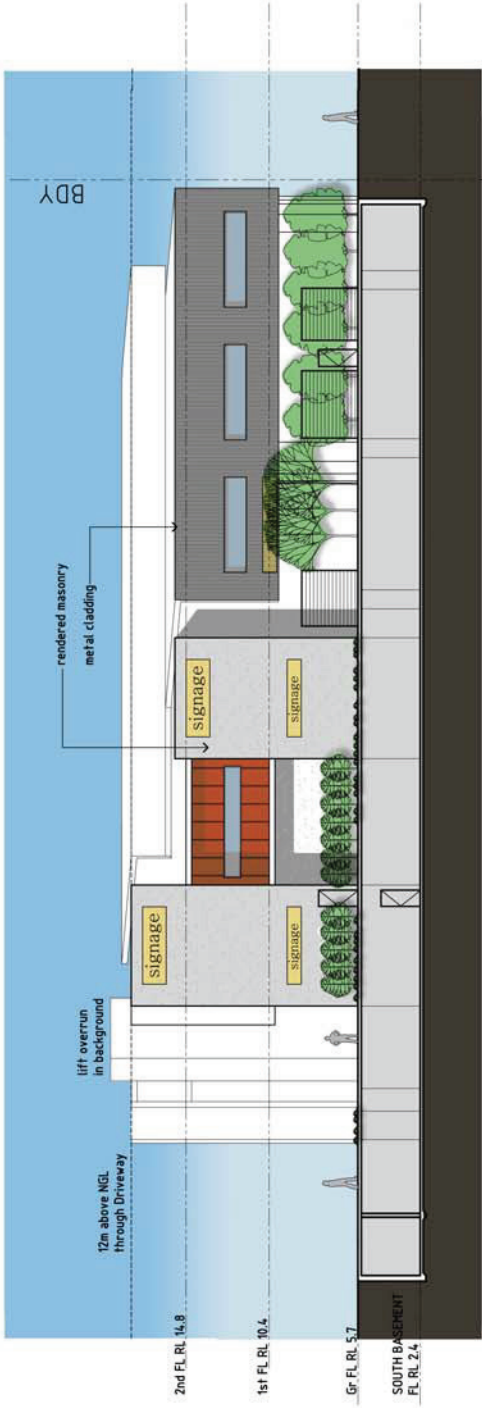

D1 | WEST ELEVATION
Tavern



E1 | NORTH ELEVATION
Tavern

DA SUBMISSION
NET FOR CONSTRUCTION

A REVISED DA ISSUE AH 18.08.11
issue revision initials date


CAYASarchitects
L/V 1, Time Square, 2 Heather St., POBox 350, Millston, Q. 4051
p07 3356 6100 f07 3356 0654 e admin@cayasarchitects.com.au
client ALH GROUP

project COOLUM HOTEL
DEVELOPMENT


drawing title ELEVATIONS
SHEET 1

drawn VC
date SEPT 09
scale 1:200@A2

drawing number 0903-DA-2.03
issue A

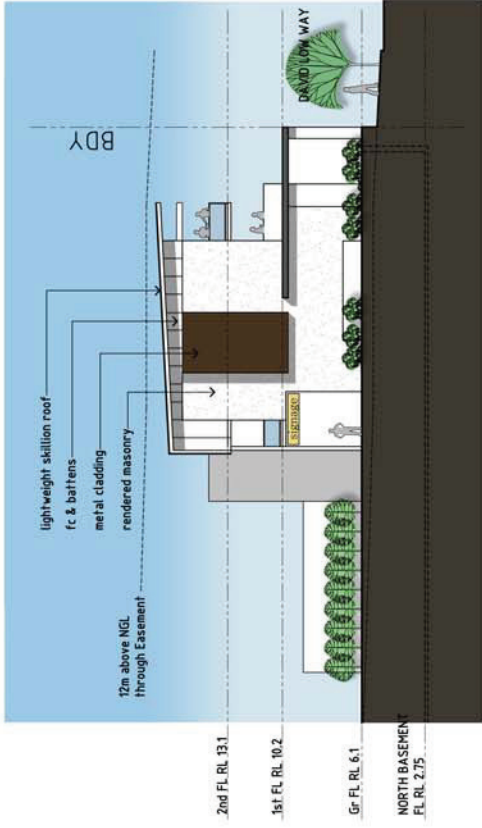

G1 | SOUTH ELEVATION
DAVID LOW WAY - RETAIL & UNITS OVER

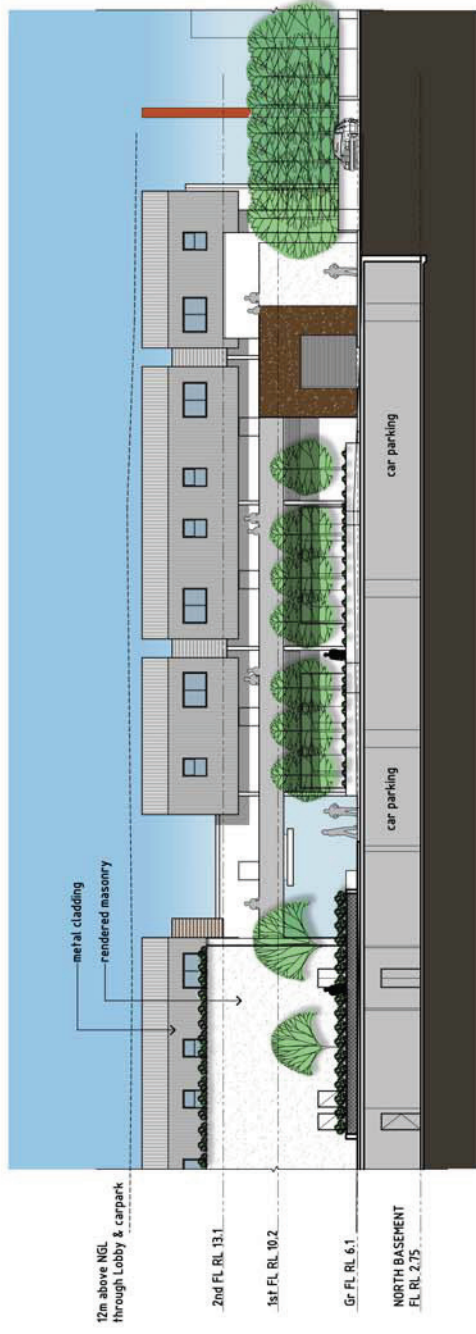

F1 | WEST ELEVATION
DAVID LOW WAY - RETAIL & UNITS OVER

DA SUBMISSION
NET FOR CONSTRUCTION

A REVISED DA ISSUE AH 18.08.11
issue revision initials date

CAYASarchitects
L/V 1, Time Square, 2 Heather st, POBox 350, Millston, Q. 4051.
p07 3356 6100 f07 3356 0654 e admin@cayasarchitects.com.au
client | **ALH GROUP**

project | **COOLUM HOTEL**
DEVELOPMENT
drawing title | **ELEVATIONS**
SHEET 1


drawn | **VC**
date | **SEPT 09**
scale | **1:200@A2**



drawing number | **0903-DA-2.04**
issue | **A**



H1 | SOUTH ELEVATION
DRIVEWAY

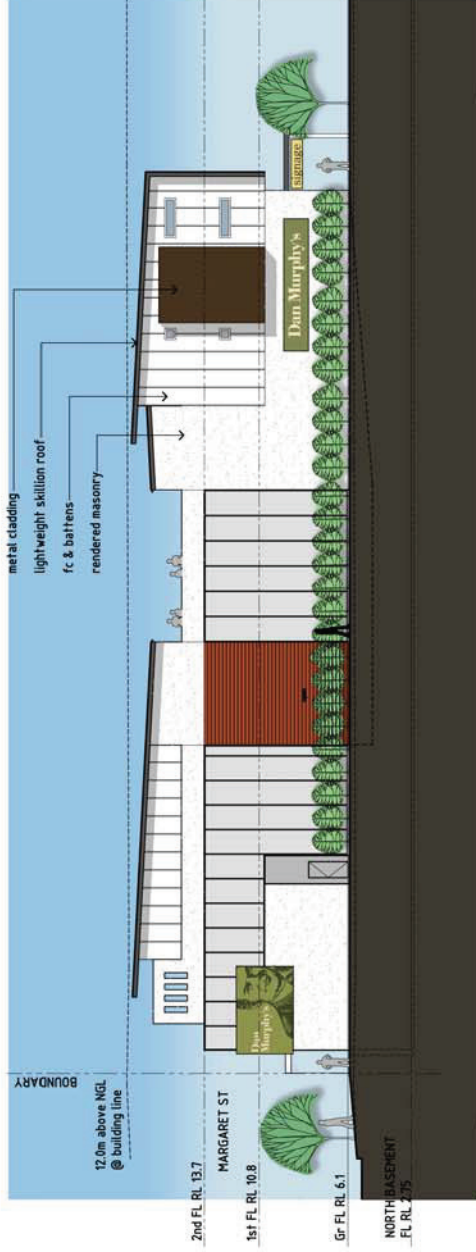

J1 | WEST ELEVATION
DRIVEWAY

DA SUBMISSION
NEXT FOR CONSTRUCTION

A REVISED DA ISSUE AH 18.08.11
issue revision initials date


CAYASarchitects
1/1 Time Square, 2 Heather st, POBox 350, Milston, Q. 4051
p07 3356 6100 f07 3356 0654 e admin@cayasarchitects.com.au
client | ALH GROUP

project | COOLUM HOTEL
DEVELOPMENT


drawing title | ELEVATIONS
SHEET 5

drawn | VC
date | SEPT 09
scale | 1:200@A2

drawing number | 0903-DA-2.05
issue | A

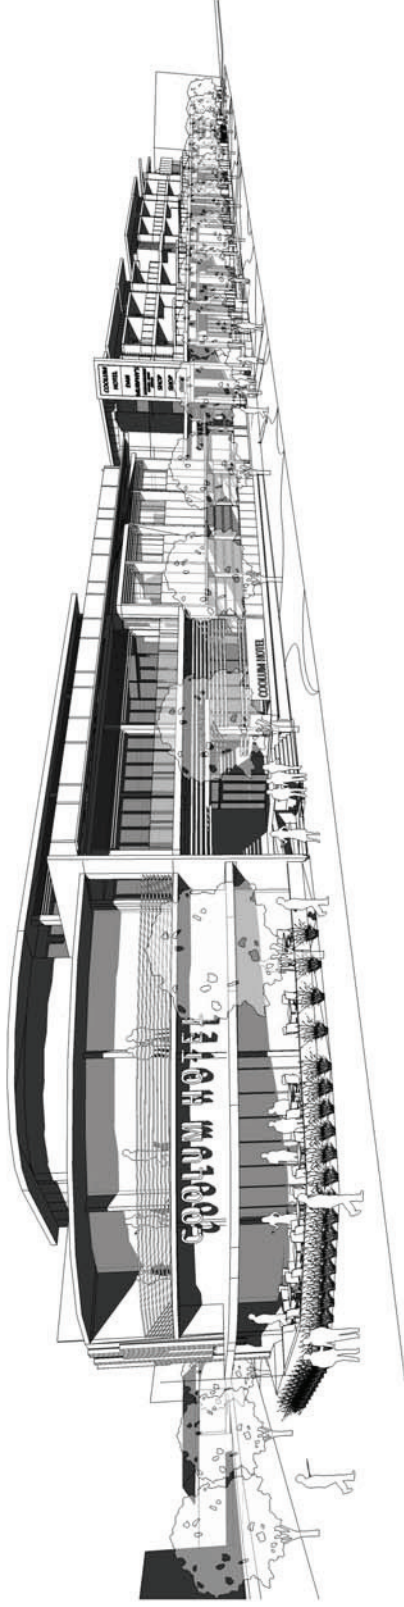

1 | STREET LEVEL VIEW 1 – BIRTWILL ST
FROM SOUTHEAST

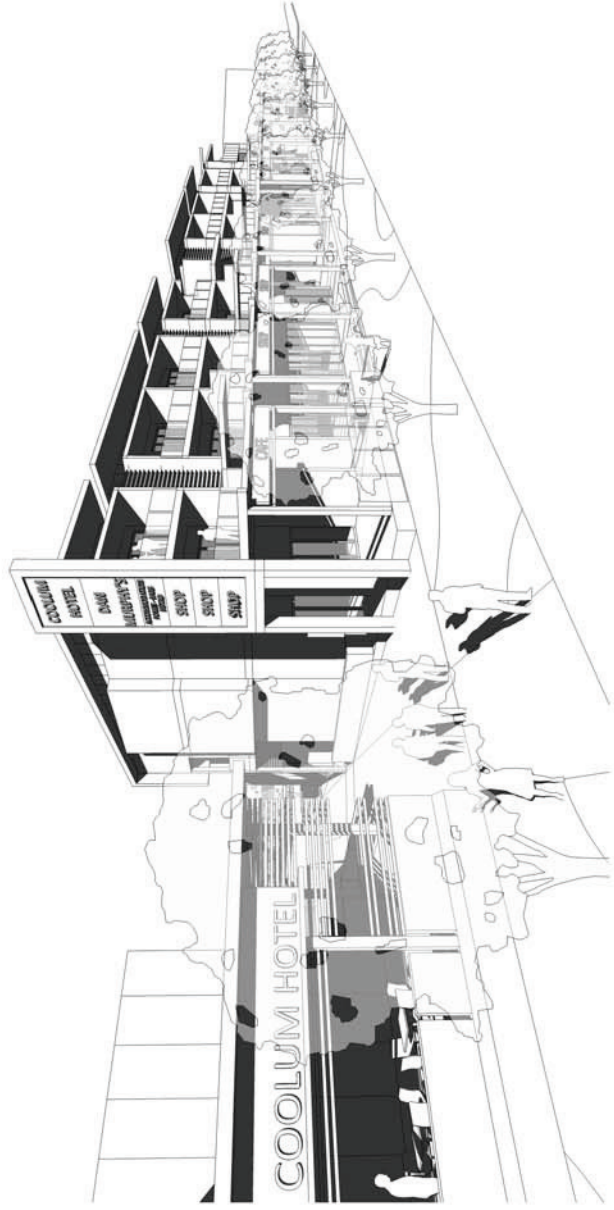

2 | STREET LEVEL VIEW 2 – DAVID LOW WAY
FROM SOUTHEAST

DA SUBMISSION
NOT FOR CONSTRUCTION

B	REVISED DA ISSUE	AH	18.08.11
A	DA ISSUE	VC	26.05.10
	ISSUE REVISION	ISSUES	DATE

CAYASarchitects
 client | ALH GROUP
 E.V. 1, Time Square, 2 Heather St., POBox 350, Millston, Q. 4051.
 PH 3356 6100 (07 3356 0654), e admin@cayasarchitects.com.au

project | COOLUM HOTEL
 DEVELOPMENT

drawing title | PERSPECTIVES
 SHEET 1


drawn	VC
date	SEPT 09
scale	NTS



drawing number | issue
 0903-DA-4.01 | B



3 | STREET LEVEL VIEW 3 - DAVID LOW WAY
FROM NORTH EAST

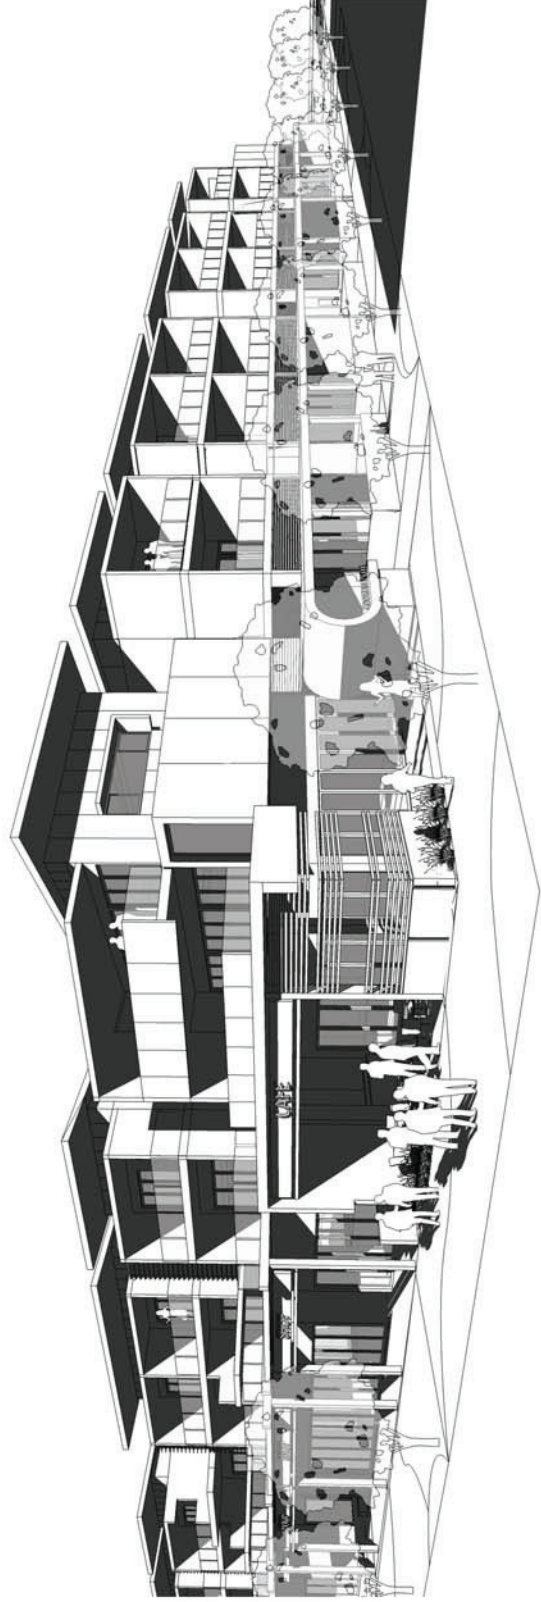

4 | STREET LEVEL VIEW 4 - MARGARET ST
FROM NORTH EAST

DA SUBMISSION
NEXT FOR CONSTRUCTION

B	REVISED DA ISSUE	AH	18.08.11
A	DA ISSUE	VC	26.05.10
	ISSUE REVISION	INITIALS	DATE

CAYASarchitects
 client | ALH GROUP
 LVL 1, Time Square, 2 Heather St., POBox 350, Maitland, N.S.W. 2320
 ph: 07 3356 6100 | f: 07 3356 0654 | e: admin@cayasarchitects.com.au

project | COOLUM HOTEL
 DEVELOPMENT

drawing title | PERSPECTIVES
 SHEET 2


drawn	VC
date	SEPT 09
scale	NTS



drawing number | 0903-DA-4.02
 issue | B



1 | AERIAL VIEW 1
FROM NORTH-EAST

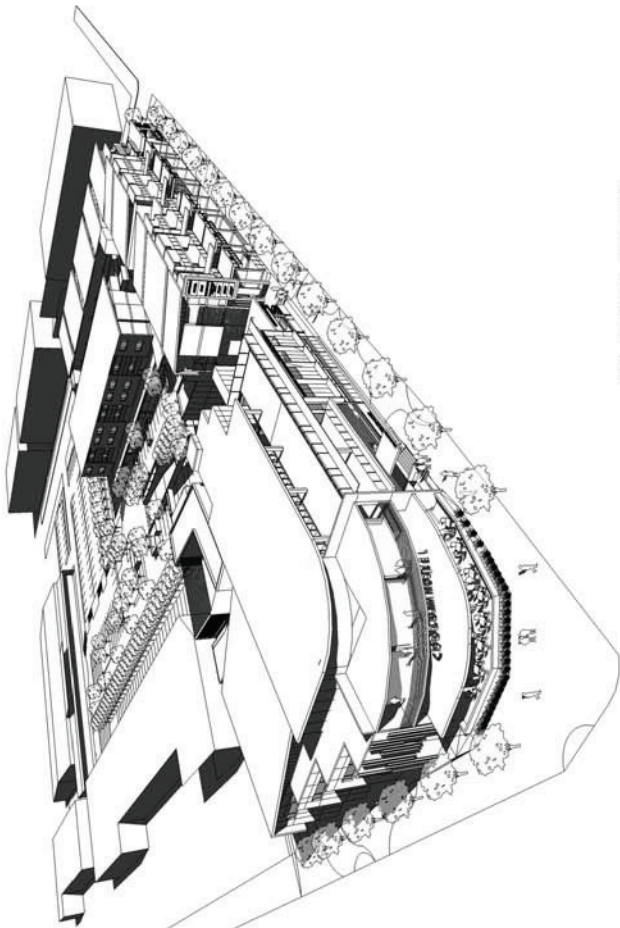

2 | AERIAL VIEW 2
FROM SOUTH-EAST

DA SUBMISSION
NOT FOR CONSTRUCTION

REVISED DA ISSUE	AH	18.08.11
A	DA ISSUE	VC 26.05.11
B	REVISED DA ISSUE	AH 18.08.11

CAYASarchitects
inc/abs date
 client | ALH GROUP
 E.V. 1, Time Square, 2 Heahler st, POBox 350, Milston, Q. 4051
 ph 7 3356 6100 f07 3356 0654 e admin@cayasarchitects.com.au

project | COOLUM HOTEL
 DEVELOPMENT
 drawing title | PERSPECTIVES
 SHEET 3

drawn	VC
date	SEPT 09
scale	NTS

